

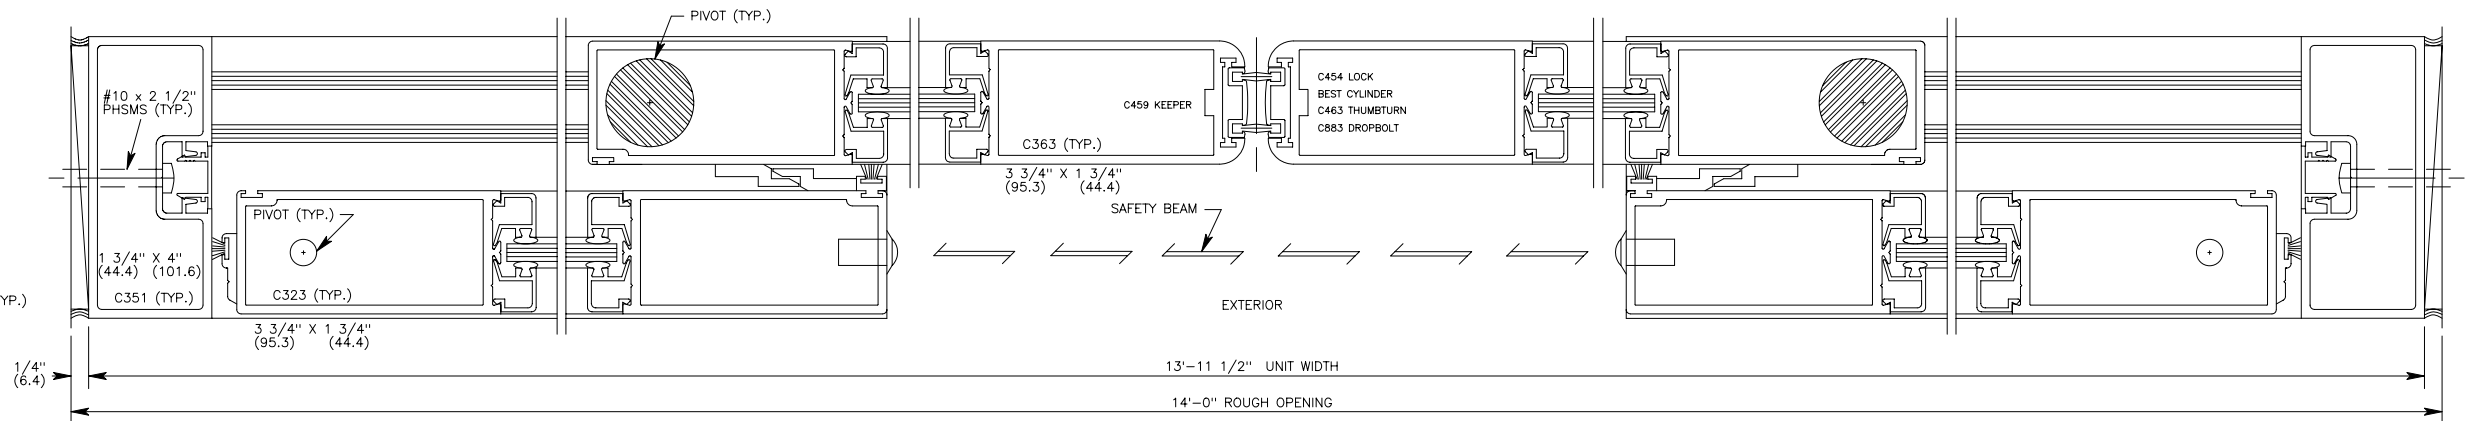


VERTICAL SECTION 1
DOOR SHOWN IN OPEN POSITION 1

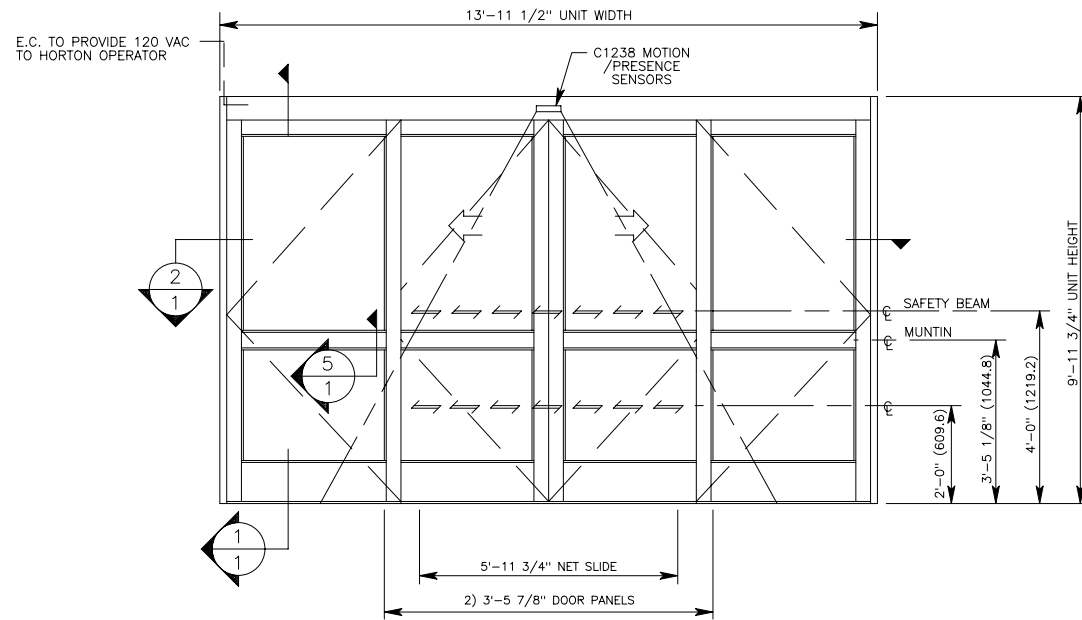


HORIZONTAL SECTION 2
1

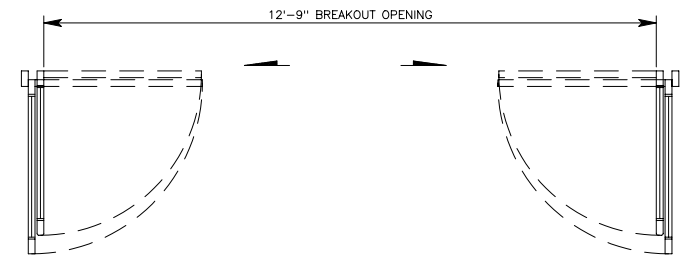


ELEVATION 7
4 THU
DR. #23A, 23B,
01C, 01D 1



MUNTIN SECTION 5
1

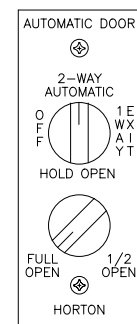

C3726 ROTARY SWITCH 6
FIELD MOUNTED & LOCATED 1

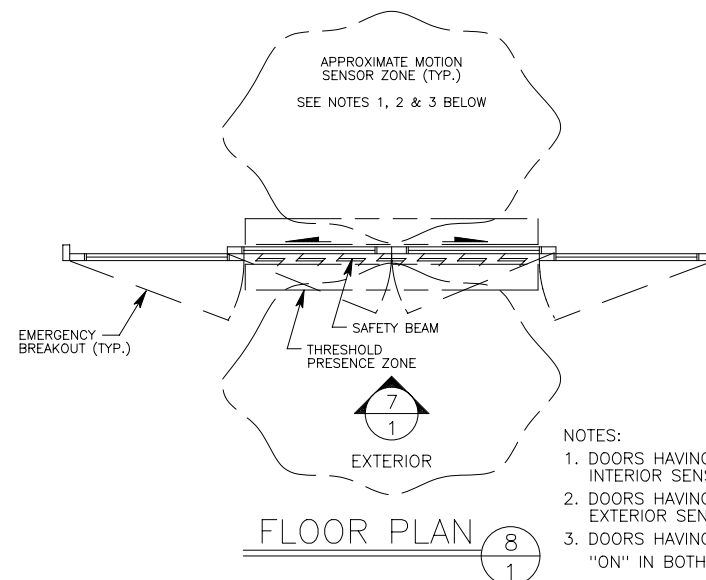

FLOOR PLAN 8
1

- NOTES:
- DOORS HAVING ENTER-ONLY ONE-WAY TRAFFIC WILL HAVE INTERIOR SENSOR "ON" WITH DOOR IN OPEN POSITION ONLY.
 - DOORS HAVING EXIT-ONLY ONE-WAY TRAFFIC WILL HAVE EXTERIOR SENSOR "ON" WITH DOOR IN OPEN POSITION ONLY.
 - DOORS HAVING TWO-WAY TRAFFIC WILL HAVE BOTH SENSORS "ON" IN BOTH OPEN & CLOSE POSITIONS.

PACKAGE LIST

QTY.	DESCRIPTION
1	SERIES 2001/310 AUTOMATIC SLIDING DOOR Size: 13'-11 1/2" Wide x 9'-11 3/4" High Medium Style (No Thresh) Type: S0-SX-SX-S0 Glass Prep: 5/16"
4	C2889 4" HORIZONTAL MUNTIN
4	C2966 10" BOTTOM RAIL
1	C7775 DUAL PHOTOELECTRIC SAFETY BEAMS
2	C1238 MOTION/PRESENCE SENSORS
1	SET OF ALARM CONTACTS IN HEADER
1	C3726 ROTARY SWITCH
1	"BEST" CYLINDER

Please Complete the Following:

PACKAGE QUANTITY: 4
ROUGH OPENING(S): 14'-0" X 10'-0"
FINISH (SELECT ONE): <input type="checkbox"/> 204R1 CLEAR ANOD. <input type="checkbox"/> 313R1 DARK BRZ. ANOD.
Note: All Exposed Aluminum will be 204R1 Unless Otherwise Noted.
INSTALLATION DATE REQUIRED:
JOB SUPERINTENDENT:
JOB SITE PHONE:

4242 Baldwin Boulevard Corpus Christi, Texas 78405-3399 361-888-5591 800-531-3111 Fax: 361-888-6510 Fax: 800-531-3108 http://www.hortondoors.com	
JOB NAME:	LOWE'S
LOCATION:	
DISTRIBUTOR:	
GEN. CONTRACTOR:	
INVOICE NO.:	
CUSTOMER ORDER NO.:	
DATE:	SHEET 2 of 4 Revision: