




VERTICAL SECTION 1
DOOR SHOWN IN OPEN POSITION

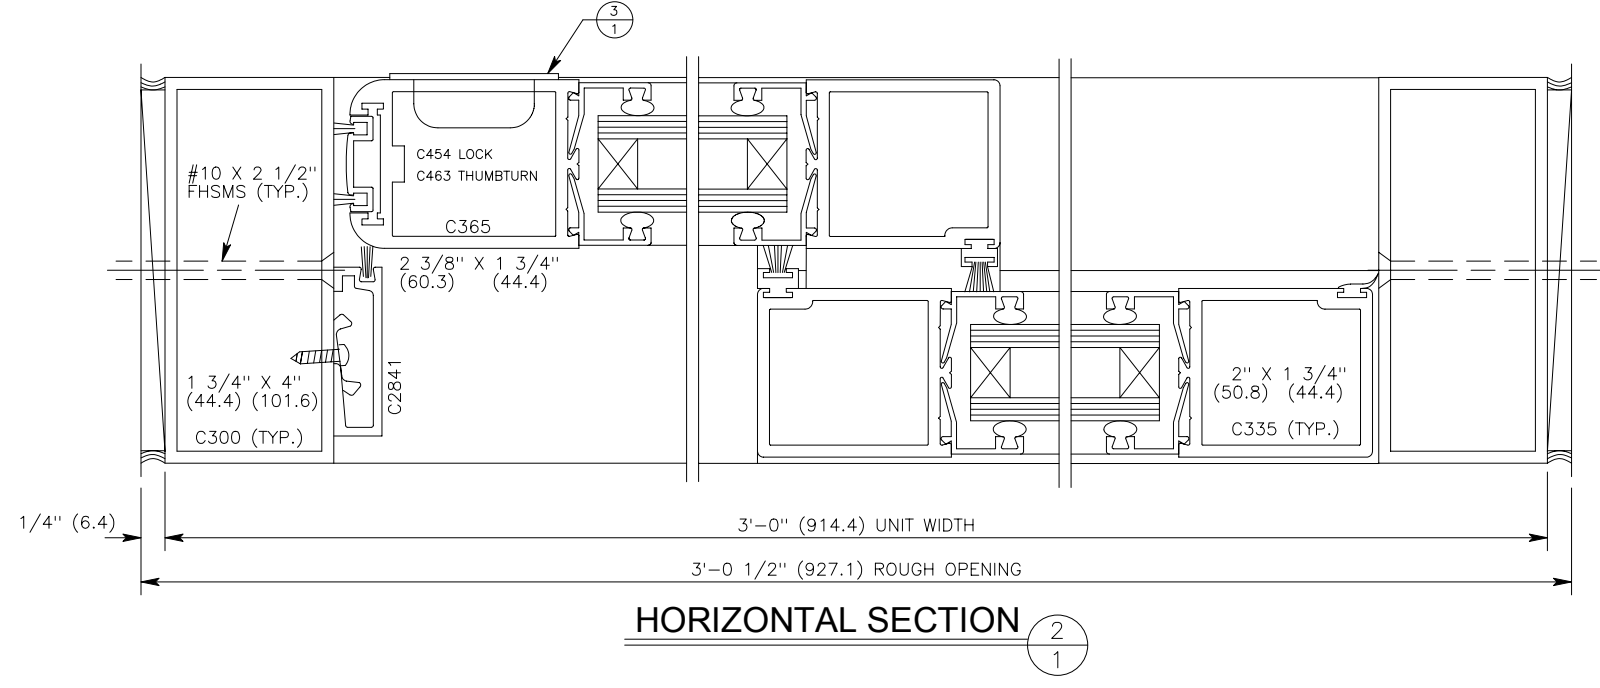


HORIZONTAL SECTION 2
1

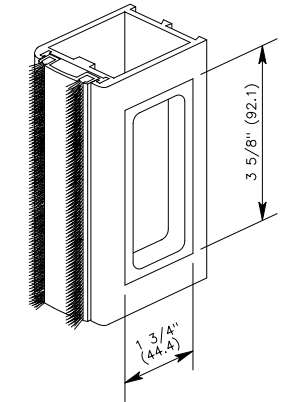

FLUSH PULL DETAIL 3
1

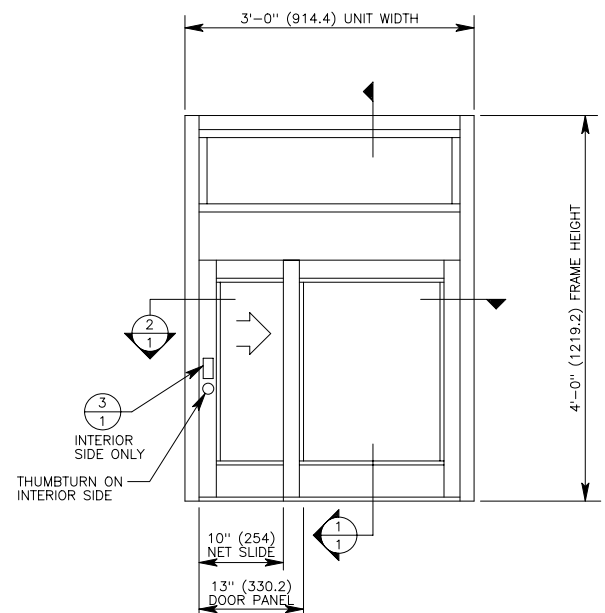

ELEVATION 4
1

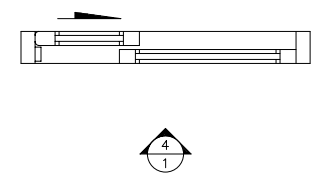

FLOOR PLAN 5
1

PACKAGE LIST

QTY:	DESCRIPTION
1	SERIES 8900 SANI-SERV WINDOW Size: 36" Wide X 36" High Type: 0-X or X-0 Stile: NARROW
1	TRANSOM TO 4'-0"

Please Complete/Verify the Following:

PACKAGE QUANTITY:	
ROUGH OPENING(S):	
FINISH: (SELECT ONE)	<input type="checkbox"/> 204-R1 CLEAR ANODIZED <input type="checkbox"/> 313-R1 DARK BRONZE ANODIZED
INSTALLATION DATE REQUIRED:	
JOB SUPERINTENDENT:	
JOBSITE PHONE:	

A DIVISION OF OVERHEAD DOOR CORPORATION
Horton AUTOMATICS
 4242 Baldwin Boulevard
 Corpus Christi, Texas 78405-3399
 361-888-5591
 800-531-3111
 Fax: 361-888-6510
 Fax: 800-531-3108
<http://www.hortondoors.com>

JOB NAME: WHATABURGER	
LOCATION:	
DISTRIBUTOR:	
GEN. CONTRACTOR:	
INVOICE NO.:	
CUSTOMER ORDER NO.:	
DATE: 1-12-06	SHEET 1 of 1 Revision: