



CORNER PIECE WILL BE PROVIDED BY OTHERS

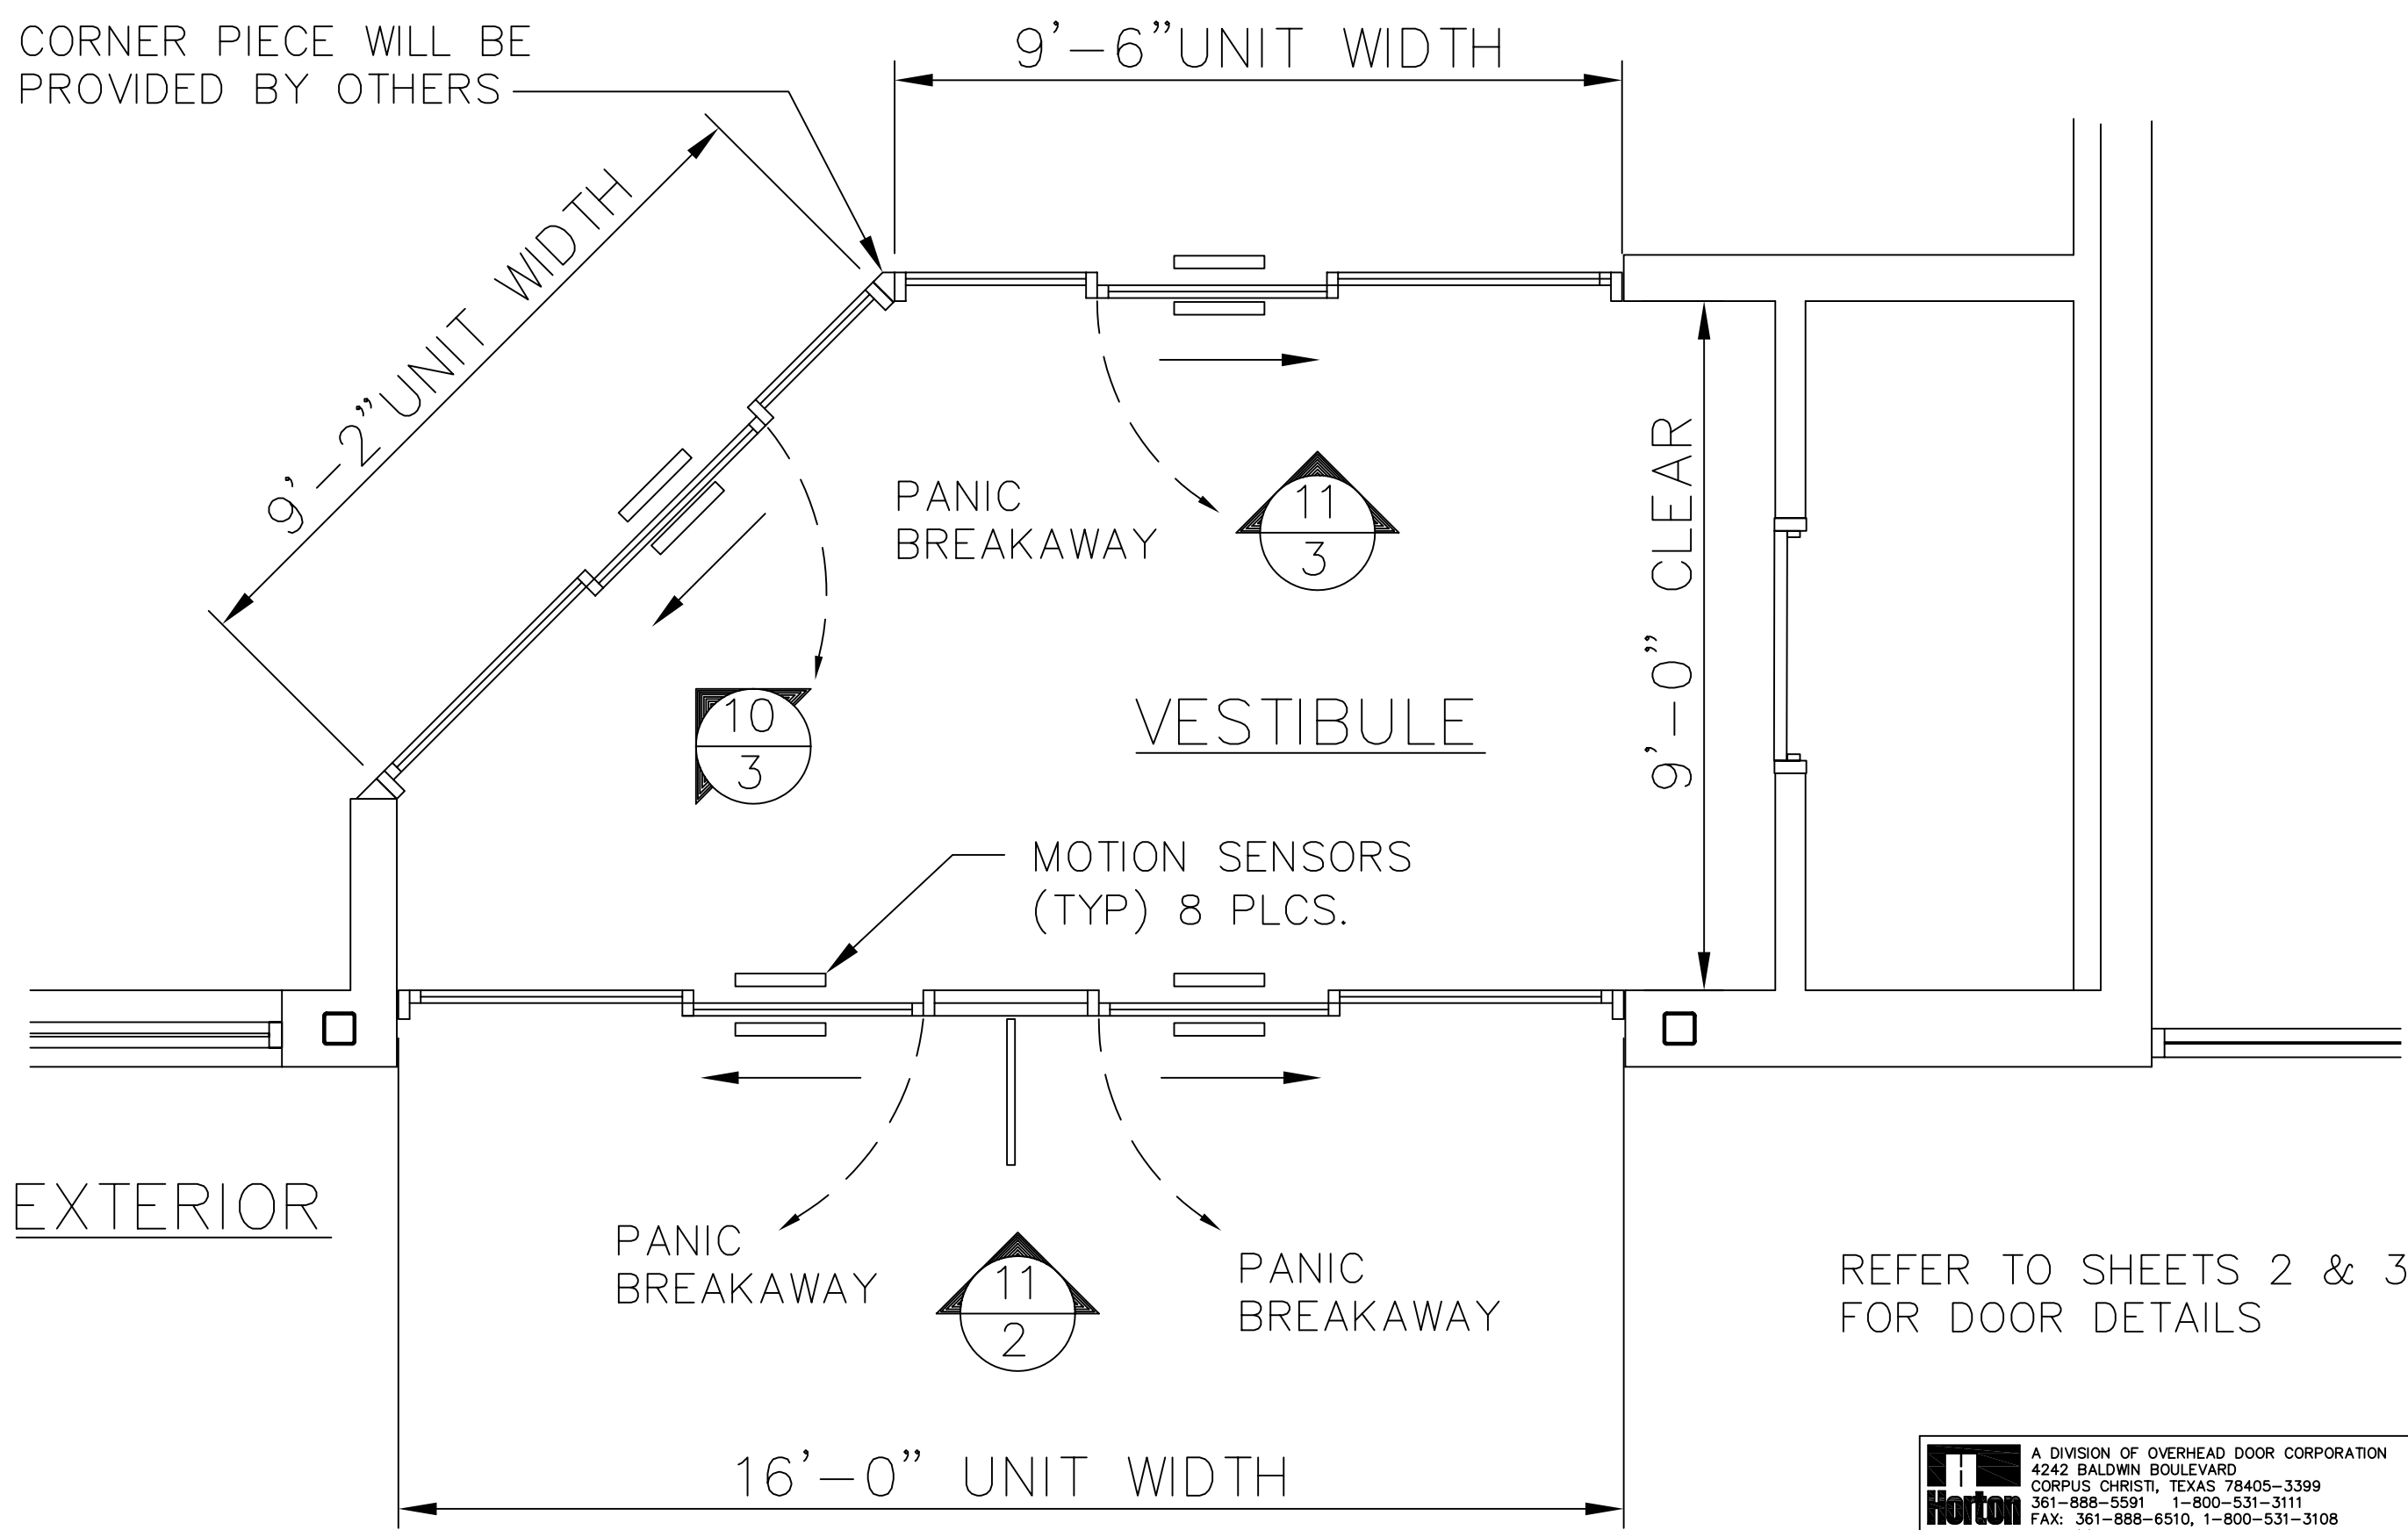

REFER TO SHEETS 2 & 3 FOR DOOR DETAILS

PLAN ENTRANCE DOOR

1/4" = 1'-0"

	A DIVISION OF OVERHEAD DOOR CORPORATION 4242 BALDWIN BOULEVARD CORPUS CHRISTI, TEXAS 78405-3399 361-888-5591 1-800-531-3111 FAX: 361-888-6510, 1-800-531-3108 http://www.hortondoors.com	
	JOB NAME: VESTIBULE - WALGREENS	
	LOCATION:	
	DISTRIBUTOR:	
GENERAL CONTRACTOR:		
INVOICE #		
CUSTOMER ORDER #		
Sheet 1 of 3		Revision: